




VOORGEVEL

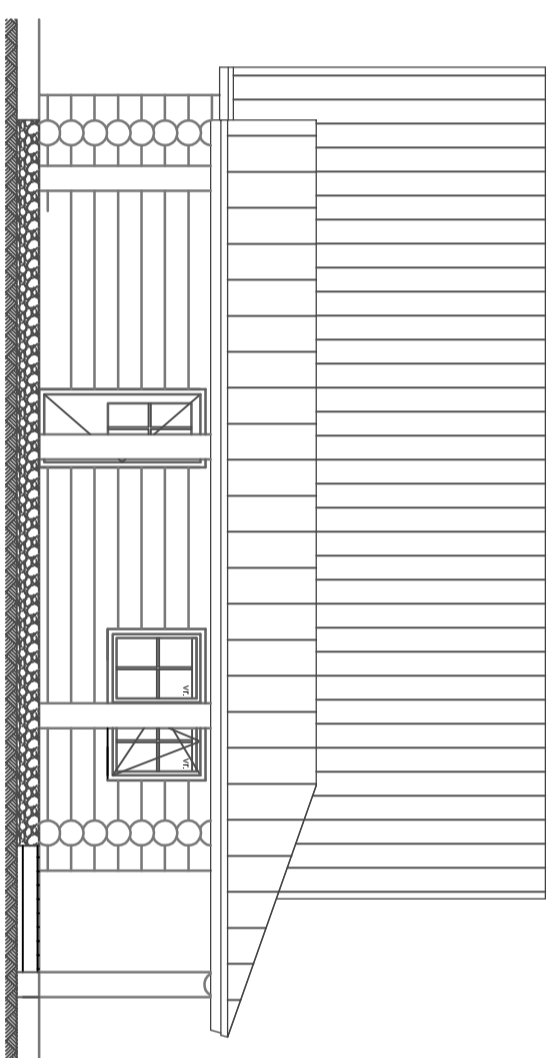


RECHTERGEVEL

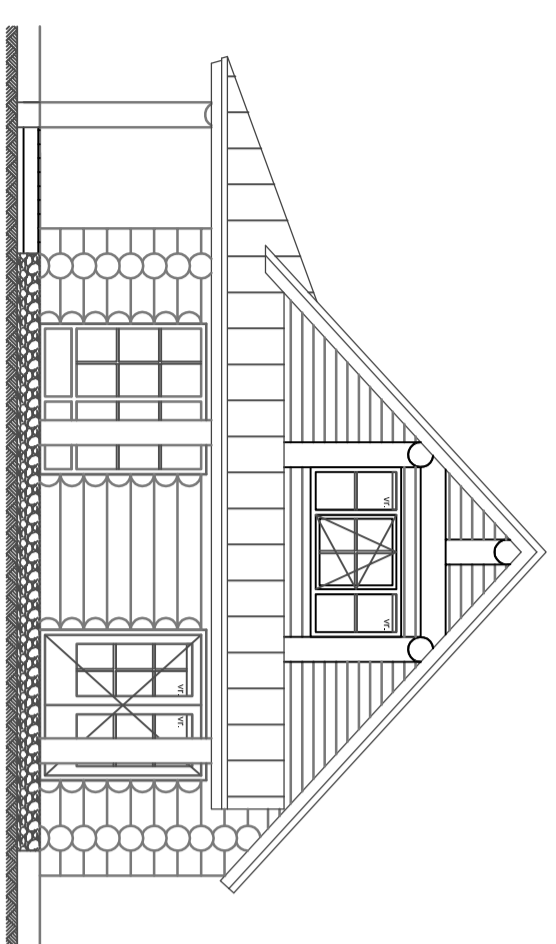

ACHTERGEVEL

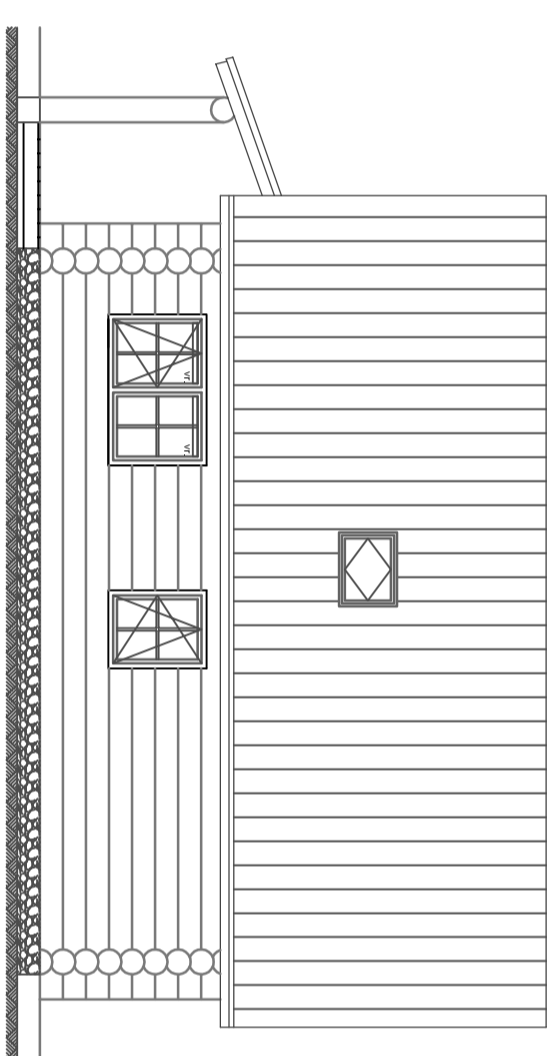


LINKERGEVEL

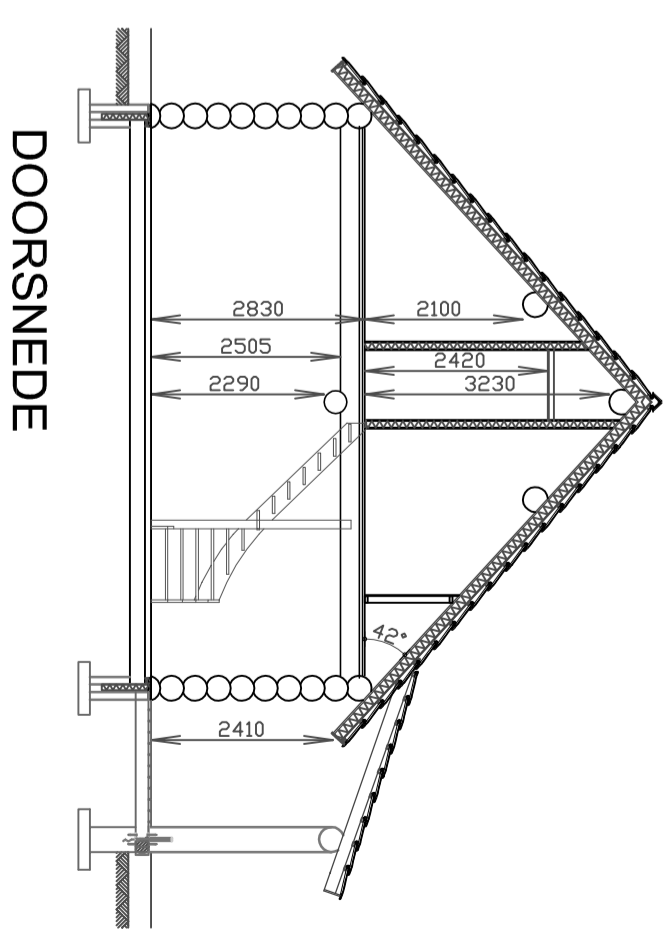

DOORSNEDE


7900
330 1850 114 2882 114 2280 330

7900
330 3894 114 3232 330
330 2820 114 960 114 3232 330

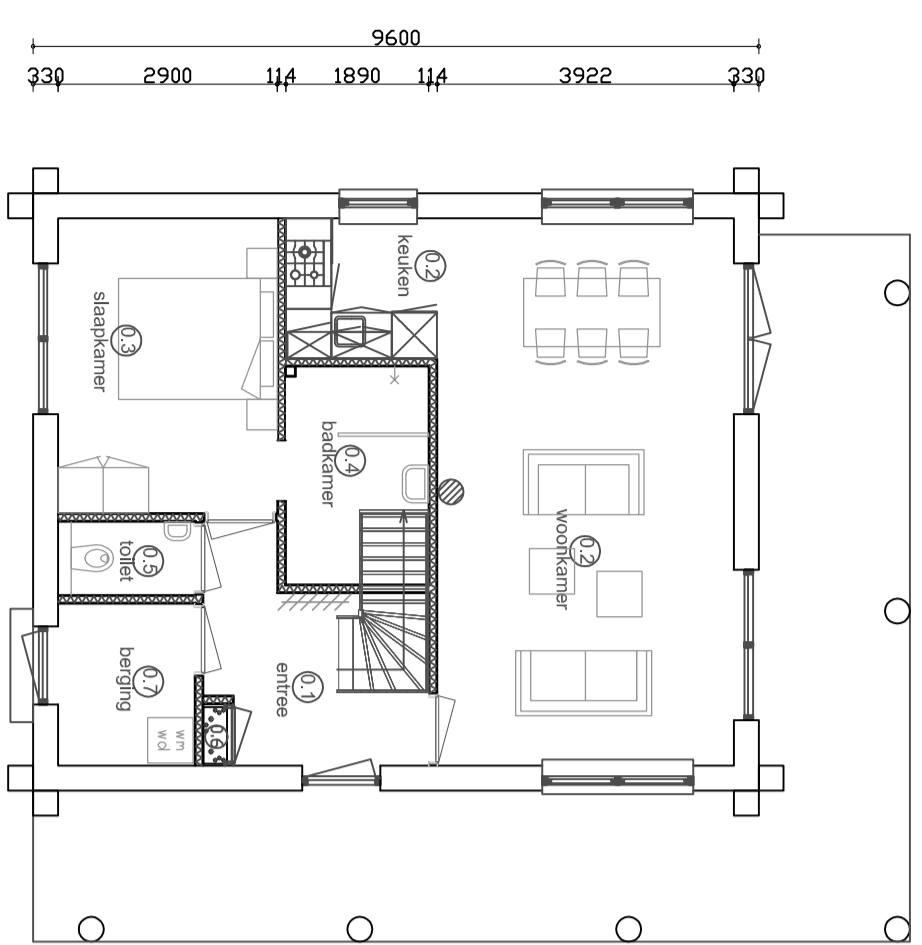



BEGANEGROND

330 1810 114 976 114 1890 114 3922 330
330 1810 114 2980 114 3922 330
9600

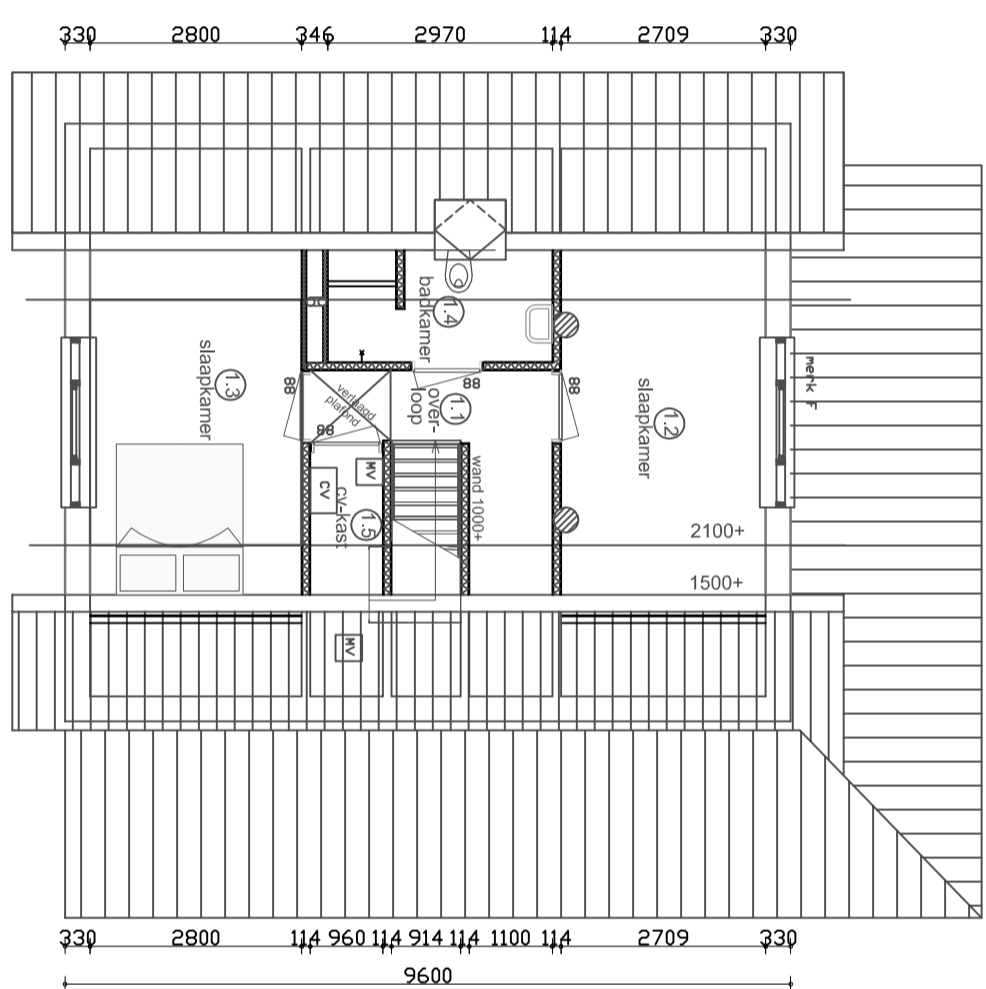

VERDIEPING

330 2800 346 2970 114 2709 330
330 2820 114 960 114 3232 330
330 2800 114 960 114 914 114 1100 114 2709 330
9600

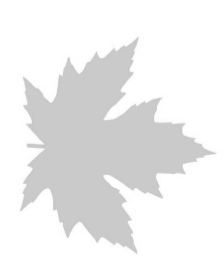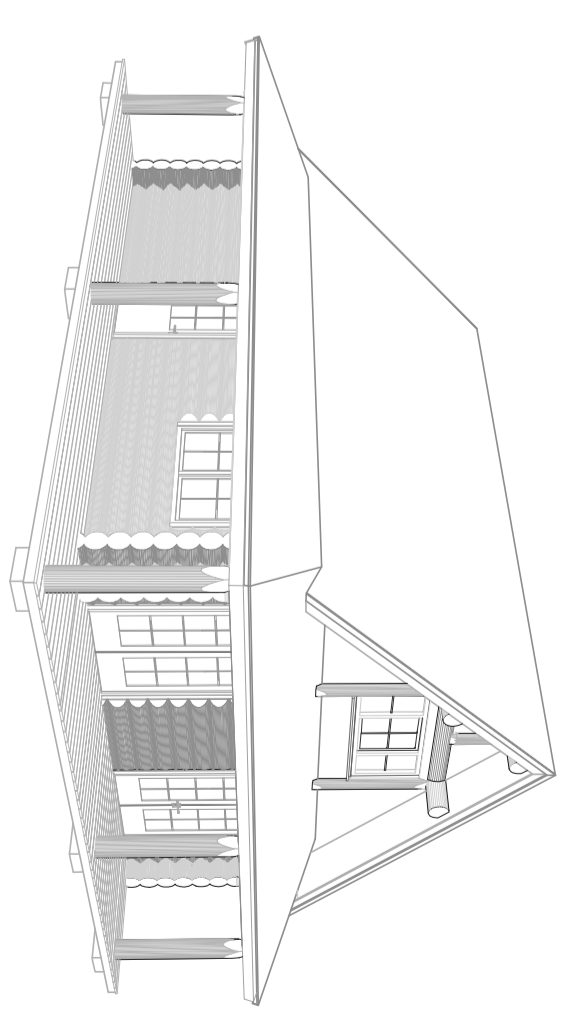

Canada Resort

DEN HAM

Verkoop tekening Type Cedar Spirit
gespiegeld
Gevels, plattegronden en doorsnede
Schaal 1:100 Datum: 13-02-12
Formaat: A2

